
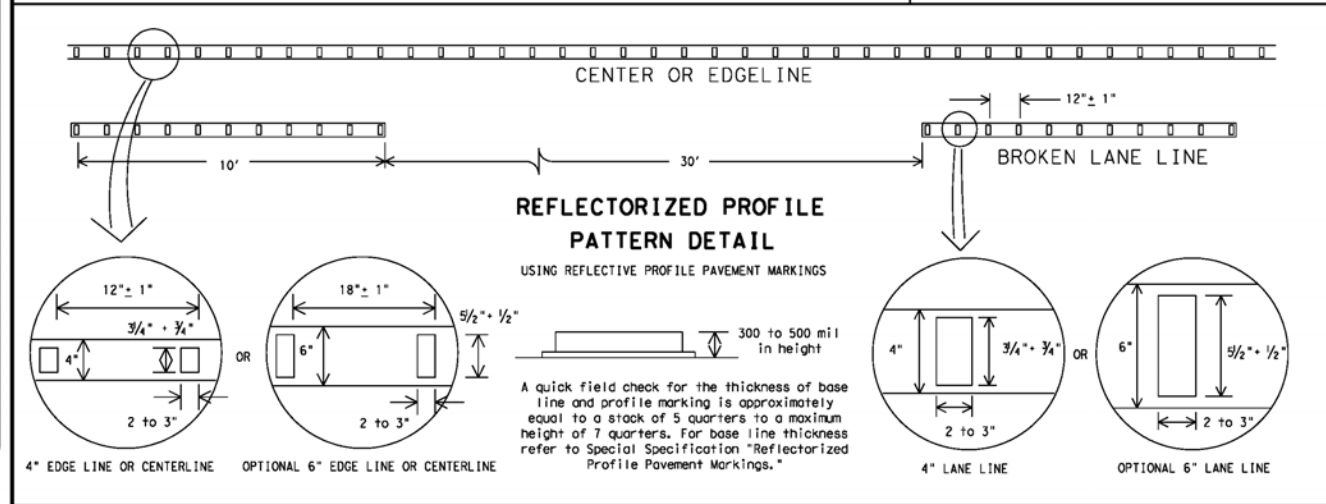


Profiled Thermoplastic Stripes for Centerline, Texas DOT

DISCLAIMER
 The use of this standard is governed by the "Texas Engineering Practice Act". No warranty of any kind is made by TxDOT for any purpose whatsoever. TxDOT assumes no responsibility for the conversion of this standard to other formats or for incorrect results or damages resulting from its use.

ACC:
 1 2 

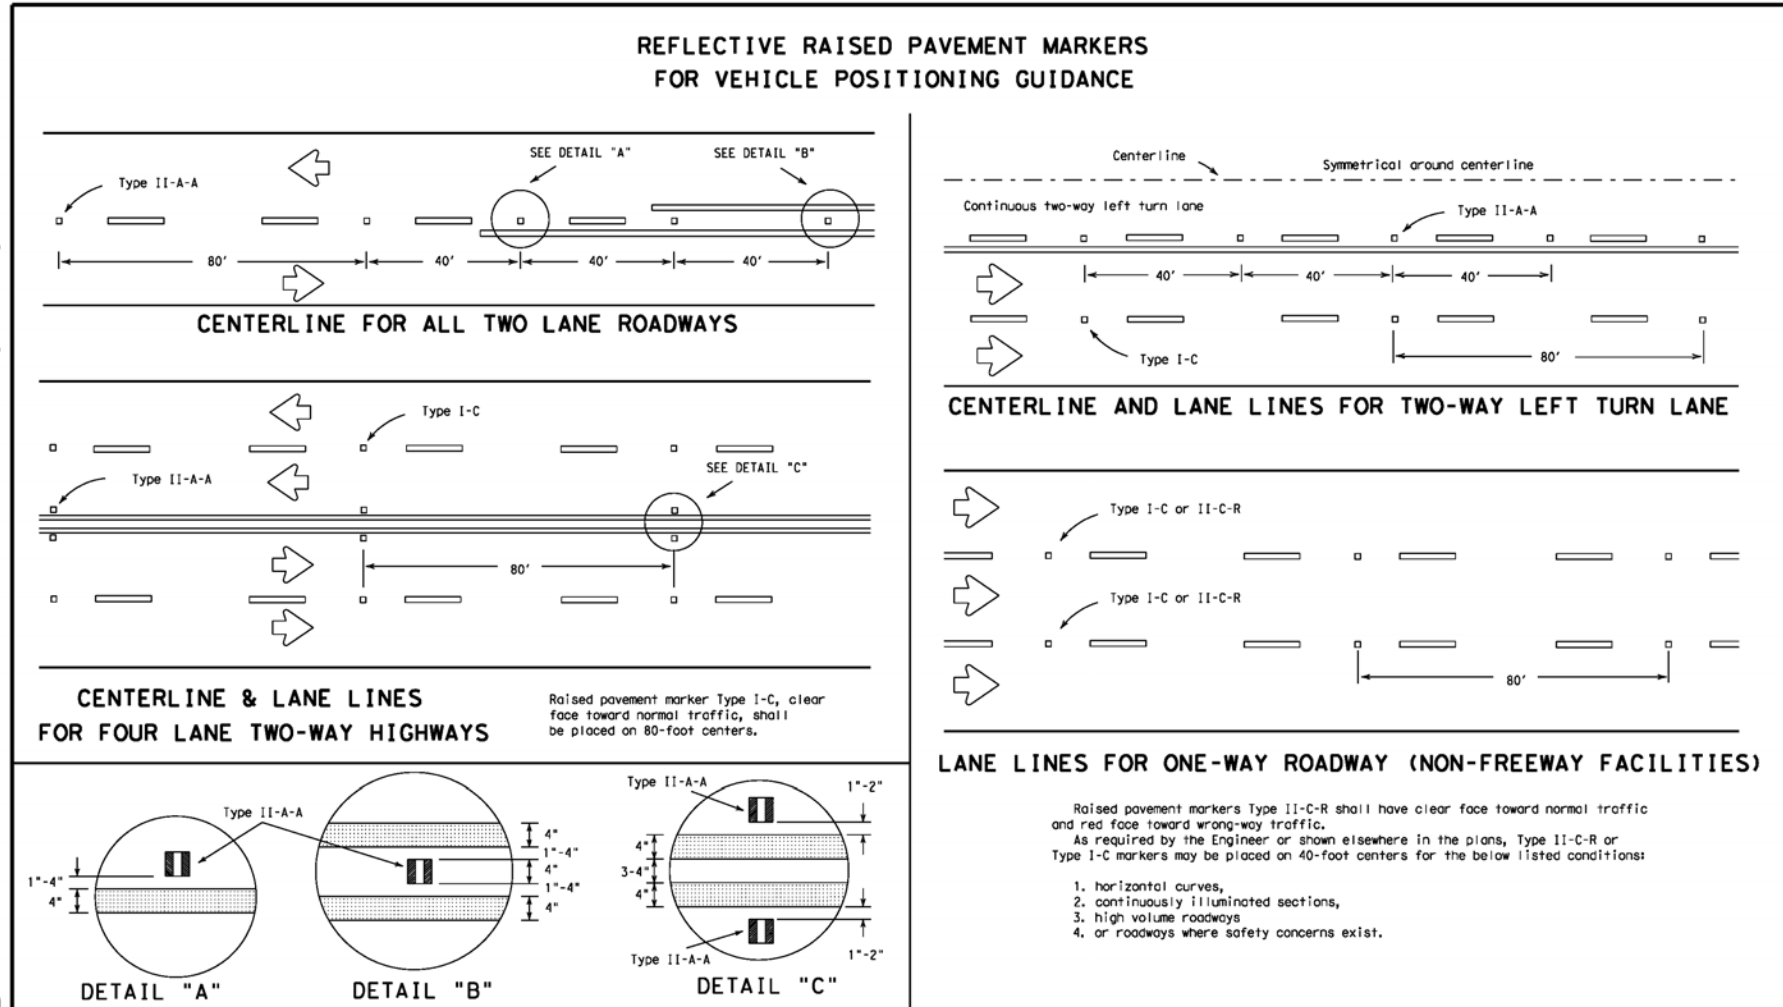

GENERAL NOTES:


All raised pavement markers placed in broken lines shall be placed in line with and midway between the stripes.

On concrete pavements the raised pavement markers should be placed to one side of the longitudinal joints.

All pavement marking materials shall meet the required Departmental Material Specifications as specified by the plans.

SPECIFICATION REFERENCE TABLE

MATERIAL SPECIFICATIONS	DMS-4200
PAVEMENT MARKERS (REFLECT.)	DMS-6100
EPOXY	DMS-6130
BITUMINOUS ADHESIVE FOR PAVEMENT MARKERS	

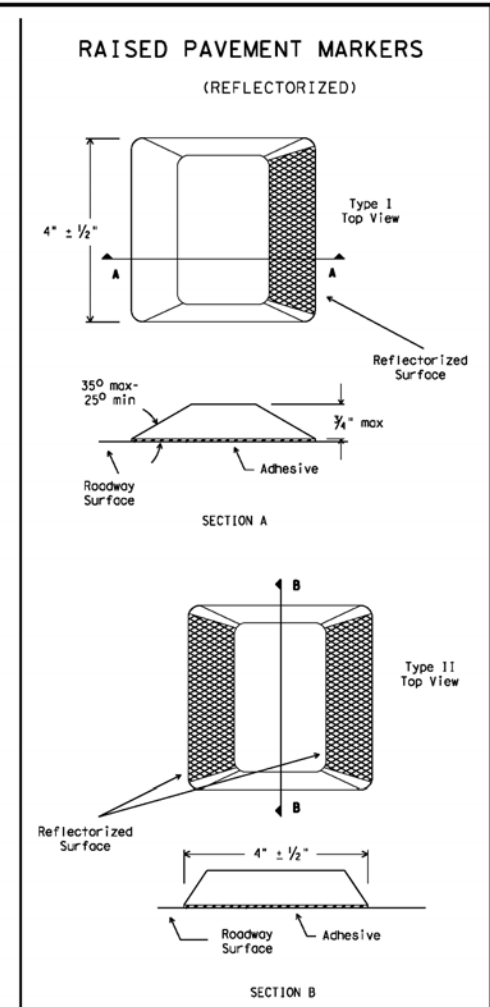

STANDARD PLANS
 Texas Department of Transportation
 Traffic Operations Division

POSITION GUIDANCE USING RAISED MARKERS REFLECTORIZED PROFILE MARKINGS

PM(2) - 00A

© TxDOT Apr 11 1977	DR - BAS	CU - GRB	DM - FDN	DU - CAL
REVISIONS	DATE	BY	APPROVED	SHEET
10-86				
4-92				
5-00				
8-00				